


GENERAL NOTES

1. ARCHITECTURAL DRAWINGS ARE FOR GENERAL INFORMATION ONLY. ARCHITECTURAL DRAWINGS DO NOT INCLUDE STRUCTURAL, MECHANICAL, OR ELECTRICAL CALCULATIONS, TECHNICAL INFORMATION OR COORDINATION. CONTRACTOR TO PROVIDE STRUCTURAL, MECHANICAL AND ELECTRICAL INFORMATION FOR PERMITTING AND CONSTRUCTION.
2. ALL DIMENSIONS ARE TO FACE OF MASONRY OR FACE OF WALL UNLESS OTHERWISE NOTED.
3. CORRDINATE ALL WATER, SEWER AND ELECTRICAL CONNECTIONS WITH SUB-CONTRACTOR.
4. WALLS TO HAVE 1 COAT OF PRIMER AND 2 COATS OF PAINT. EGGHELL TRIM TO BE SEMI-GLOSS.
5. WALL BASE TO BE 1x6 WOOD
6. MID-POINT OF ROOF TO BE 15'-0" TO GRADE ON AVERAGE.
7. PROVIDE R-23 WALL INSULATION AND R-38 IN ROOF

1 LEVEL 1
A100 SCALE: 1/4" = 1'-0"

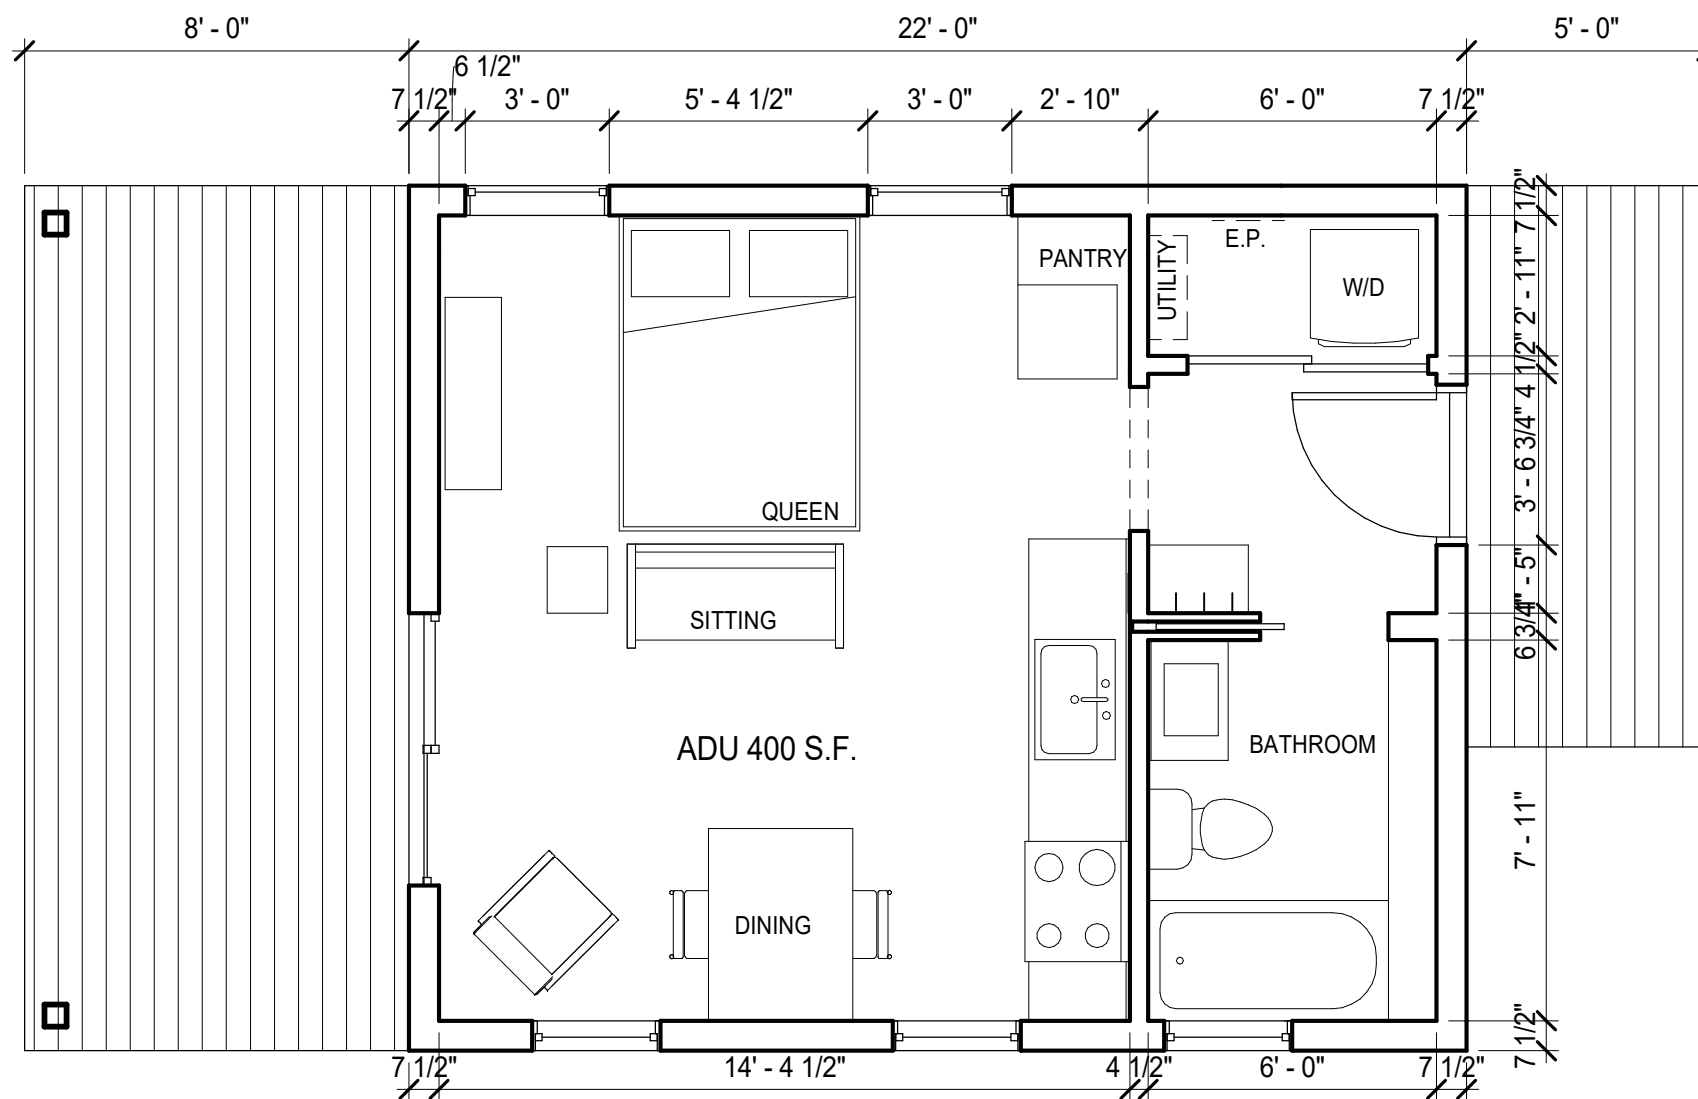

9/25/2019 2:43:37 PM

The design ideas and plans represented by these documents are the property of Hinge, Inc. Use or copy is permitted by contract only. The use or revisions of these ideas and plans is prohibited without the written permission of Hinge.

HOMESHARE VERMONT - ADU CONCEPT PLAN - 400 S.F.



NOT FOR CONSTRUCTION


DATE: 09/25/19
SCALE: As indicated
DRAWN BY: ma
CHECKED BY: ma
PHASE:

FLOOR PLAN - LEVEL 1
SHEET NO: **A100**

GENERAL NOTES

1. ARCHITECTURAL DRAWINGS ARE FOR GENERAL INFORMATION ONLY. ARCHITECTURAL DRAWINGS DO NOT INCLUDE STRUCTURAL, MECHANICAL, OR ELECTRICAL CALCULATIONS, TECHNICAL INFORMATION OR COORDINATION. CONTRACTOR TO PROVIDE STRUCTURAL, MECHANICAL AND ELECTRICAL INFORMATION FOR PERMITTING AND CONSTRUCTION.
2. ALL DIMENSIONS ARE TO FACE OF MASONRY OR FACE OF WALL UNLESS OTHERWISE NOTED.
3. CORRDINATE ALL WATER, SEWER AND ELECTRICAL CONNECTIONS WITH SUB-CONTRACTOR.
4. WALLS TO HAVE 1 COAT OF PRIMER AND 2 COATS OF PAINT. EGGSHELL. TRIM TO BE SEMI-GLOSS.
5. WALL BASE TO BE 1x6 WOOD
6. MID-POINT OF ROOF TO BE 15'-0" TO GRADE ON AVERAGE.
7. PROVIDE R-23 WALL INSULATION AND R-38 IN ROOF

1 LEVEL 1
A100 SCALE: 1/4" = 1'-0"

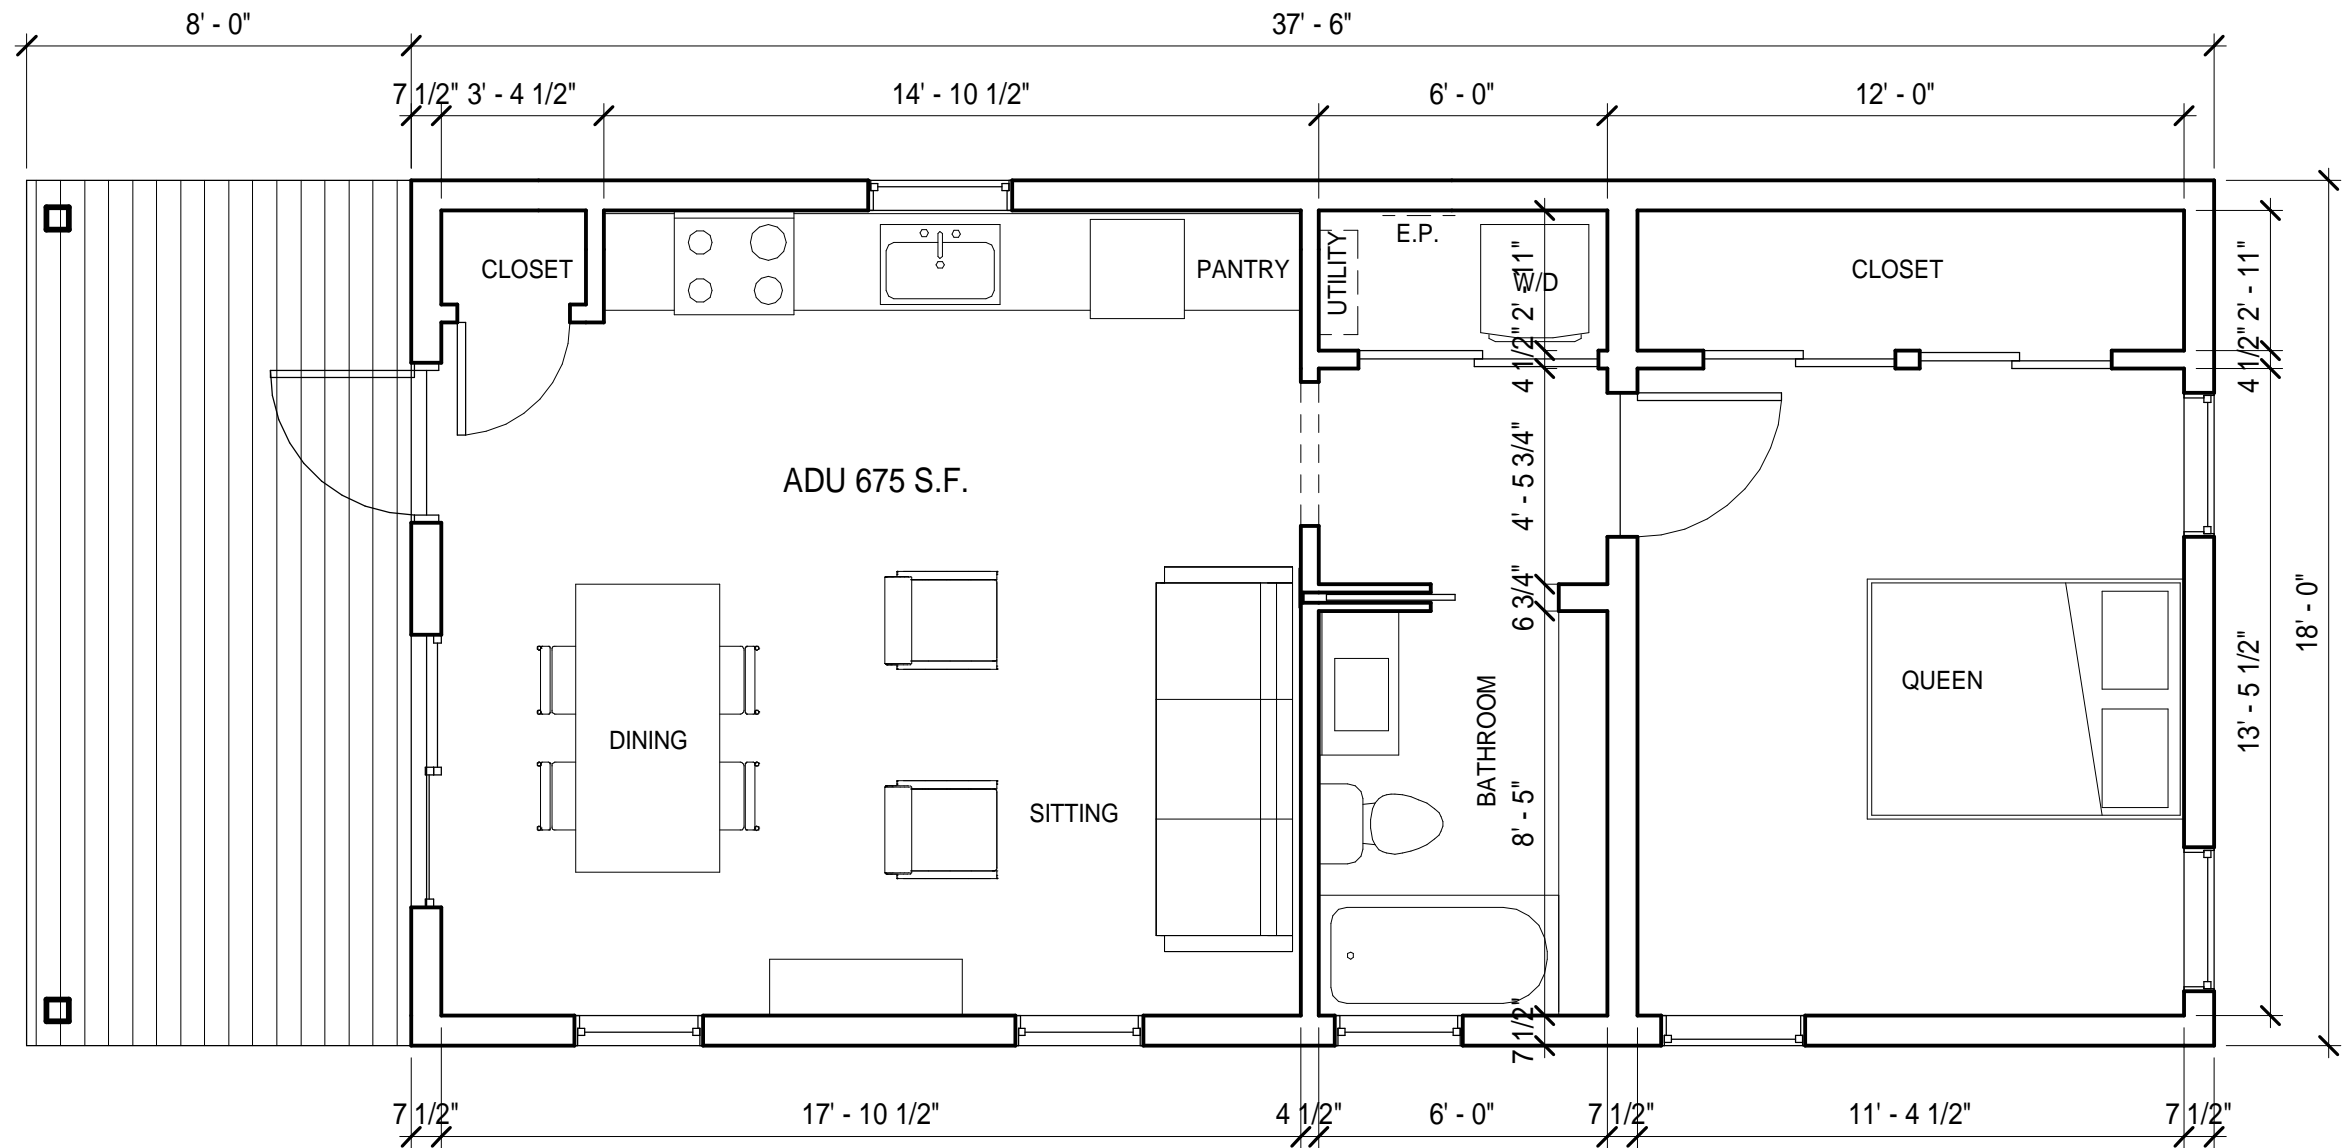

HOMESHARE VERMONT - ADU CONCEPT PLAN - 675 S.F.



NOT FOR CONSTRUCTION


DATE: 10/22/19
SCALE: As indicated
DRAWN BY: ma
CHECKED BY: ma
PHASE:

FLOOR PLAN - LEVEL 1
A100

GENERAL NOTES

1. ARCHITECTURAL DRAWINGS ARE FOR GENERAL INFORMATION ONLY. ARCHITECTURAL DRAWINGS DO NOT INCLUDE STRUCTURAL, MECHANICAL, OR ELECTRICAL CALCULATIONS, TECHNICAL INFORMATION OR COORDINATION. CONTRACTOR TO PROVIDE STRUCTURAL, MECHANICAL AND ELECTRICAL INFORMATION FOR PERMITTING AND CONSTRUCTION.
2. ALL DIMENSIONS ARE TO FACE OF MASONRY OR FACE OF WALL UNLESS OTHERWISE NOTED.
3. CORRDINATE ALL WATER, SEWER AND ELECTRICAL CONNECTIONS WITH SUB-CONTRACTOR.
4. MID-POINT OF ROOF TO BE 15'-0" TO GRADE ON AVERAGE.

1 LEVEL 1
A100 SCALE: 1/4" = 1'-0"

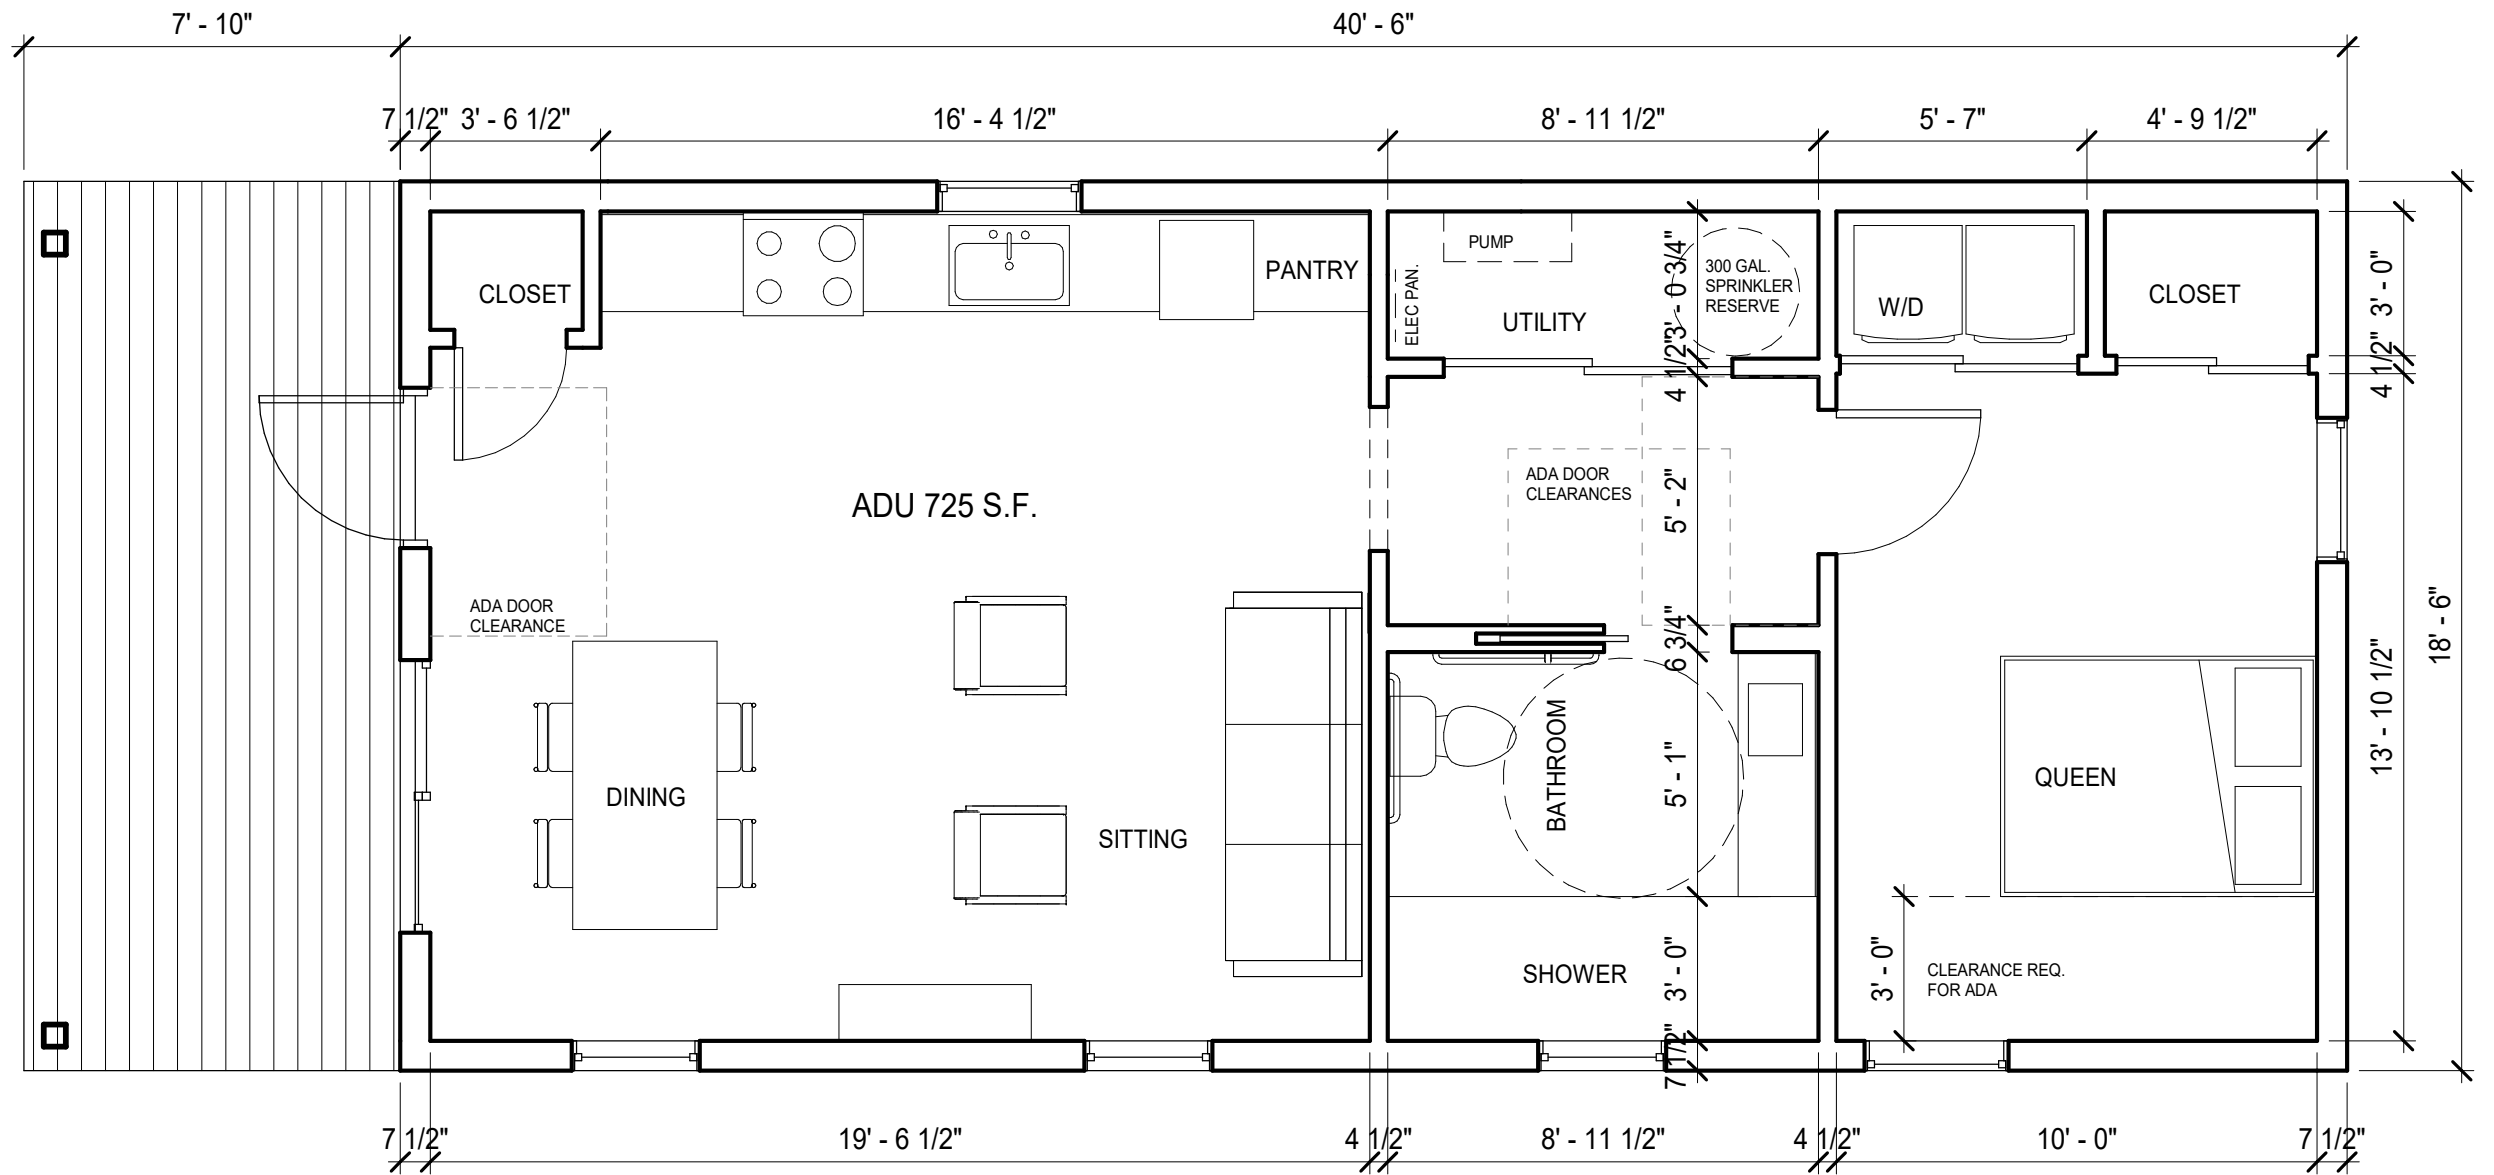


12/20/19 9:53:17 AM

The design ideas and plans represented by these documents are the property of Hinge, Inc. Use or copy is permitted by contract only. The use or revisions of these ideas and plans is prohibited without the written permission of Hinge.

© 2014 HINGE, INC.

HOMESHARE VERMONT - ADU CONCEPT PLAN - 750 S.F.

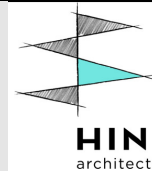

NOT FOR CONSTRUCTION


DATE: 12/06/19
SCALE: As indicated
DRAWN BY: ma
CHECKED BY: ma
PHASE:

FLOOR PLAN - LEVEL 1
SHEET NO. **A100**

GENERAL NOTES

1. ARCHITECTURAL DRAWINGS ARE FOR GENERAL INFORMATION ONLY. ARCHITECTURAL DRAWINGS DO NOT INCLUDE STRUCTURAL, MECHANICAL, OR ELECTRICAL CALCULATIONS, TECHNICAL INFORMATION OR COORDINATION. CONTRACTOR TO PROVIDE STRUCTURAL, MECHANICAL AND ELECTRICAL INFORMATION FOR PERMITTING AND CONSTRUCTION.
2. ALL DIMENSIONS ARE TO FACE OF MASONRY OR FACE OF WALL UNLESS OTHERWISE NOTED.
3. CORRDINATE ALL WATER, SEWER AND ELECTRICAL CONNECTIONS WITH SUB-CONTRACTOR.
4. WALLS TO HAVE 1 COAT OF PRIMER AND 2 COATS OF PAINT. EGGSHELL. TRIM TO BE SEMI-GLOSS.
5. WALL BASE TO BE 1x6 WOOD
6. MID-POINT OF ROOF TO BE 15'-0" TO GRADE ON AVERAGE.
7. PROVIDE R-23 WALL INSULATION AND R-38 IN ROOF

1 LEVEL 1
A100 SCALE: 1/4" = 1'-0"

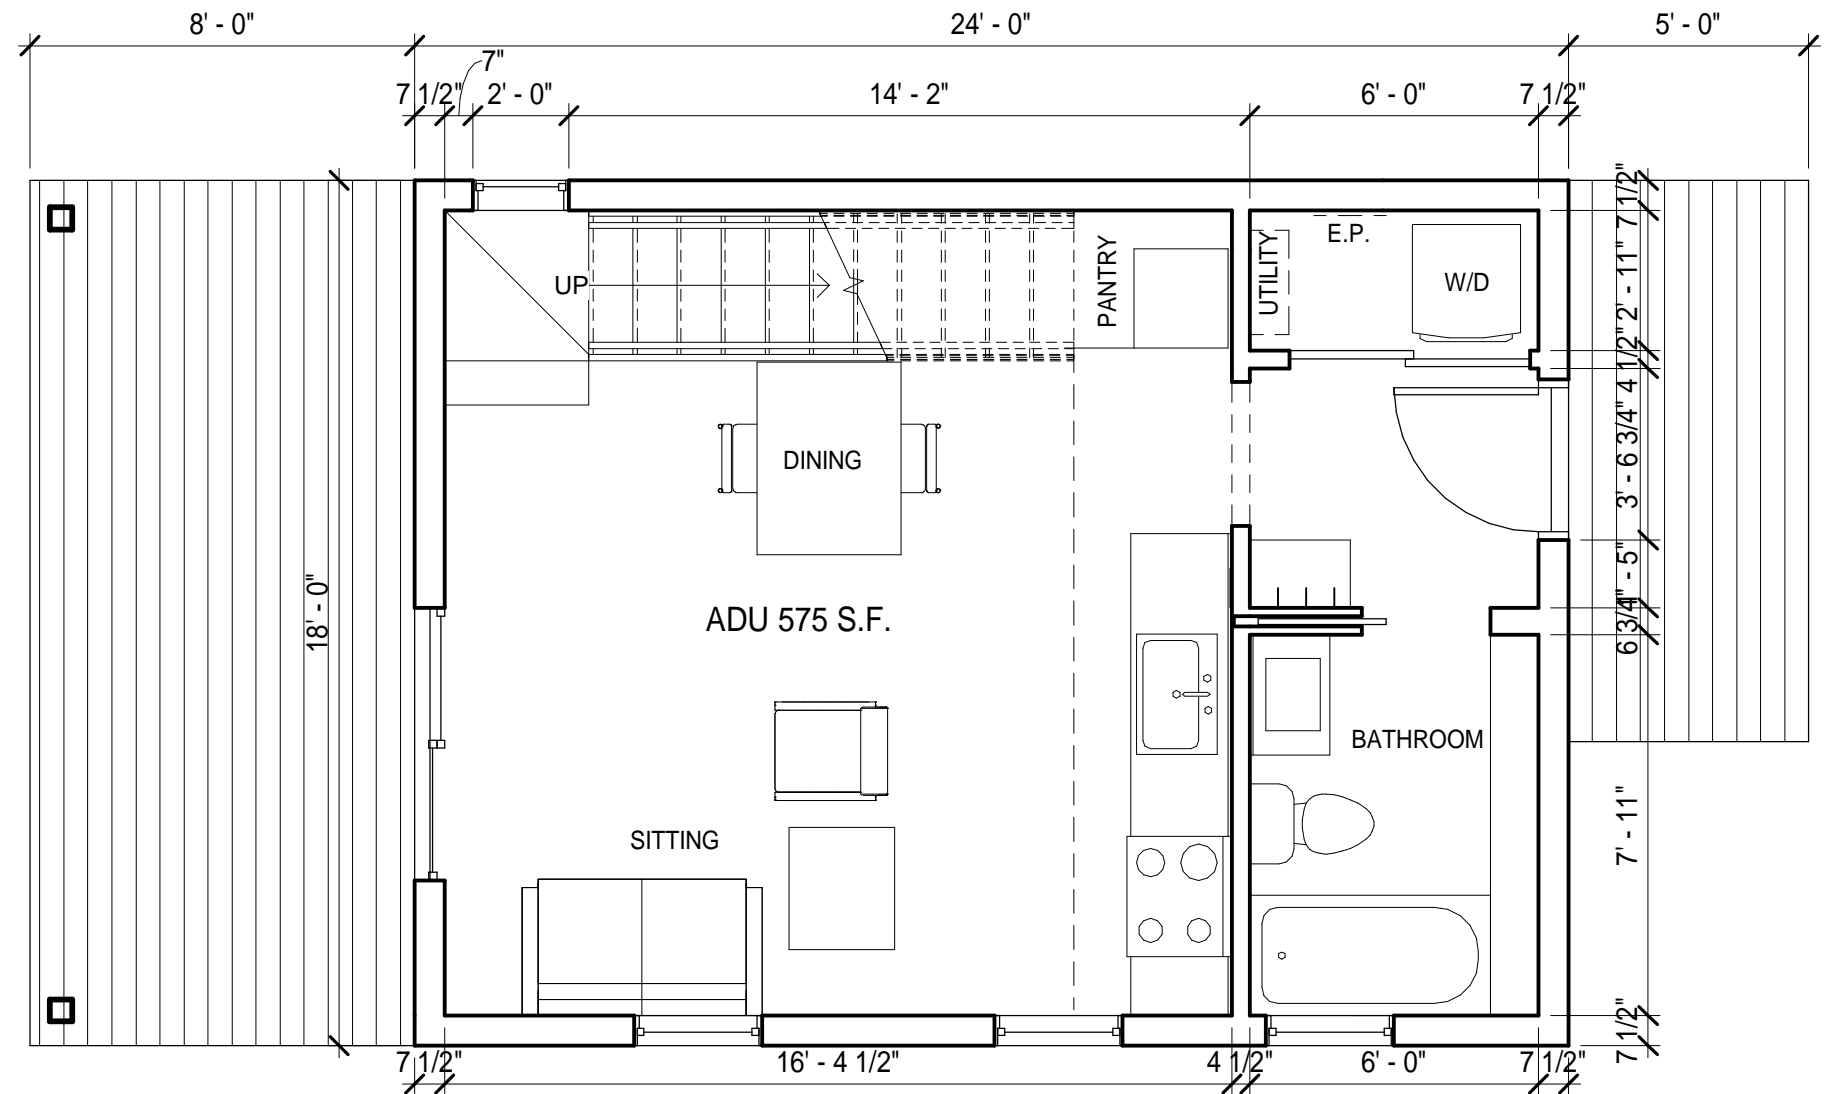

10/25/2019 4:08:46 AM

The design ideas and plans represented by these documents are the property of Hinge, Inc. Use or copy is permitted by contract only. The use or revisions of these ideas and plans is prohibited without the written permission of Hinge.
© 2014 HINGE, INC.

HOMESHARE VERMONT - ADU CONCEPT PLAN - 575 S.F.




NOT FOR CONSTRUCTION

DATE: 09/25/19
SCALE: As indicated
DRAWN BY: ma
CHECKED BY: ma
PHASE:

FLOOR PLAN - LEVEL 1
SHEET NO. **A100**

GENERAL NOTES

1. ARCHITECTURAL DRAWINGS ARE FOR GENERAL INFORMATION ONLY. ARCHITECTURAL DRAWINGS DO NOT INCLUDE STRUCTURAL, MECHANICAL, OR ELECTRICAL CALCULATIONS, TECHNICAL INFORMATION OR COORDINATION. CONTRACTOR TO PROVIDE STRUCTURAL, MECHANICAL AND ELECTRICAL INFORMATION FOR PERMITTING AND CONSTRUCTION.
2. ALL DIMENSIONS ARE TO FACE OF MASONRY OR FACE OF WALL UNLESS OTHERWISE NOTED.
3. CORRDINATE ALL WATER, SEWER AND ELECTRICAL CONNECTIONS WITH SUB-CONTRACTOR.
4. WALLS TO HAVE 1 COAT OF PRIMER AND 2 COATS OF PAINT. EGGHELL TRIM TO BE SEMI-GLOSS.
5. WALL BASE TO BE 1x6 WOOD
6. MID-POINT OF ROOF TO BE 15'-0" TO GRADE ON AVERAGE.
7. PROVIDE R-23 WALL INSULATION AND R-38 IN ROOF

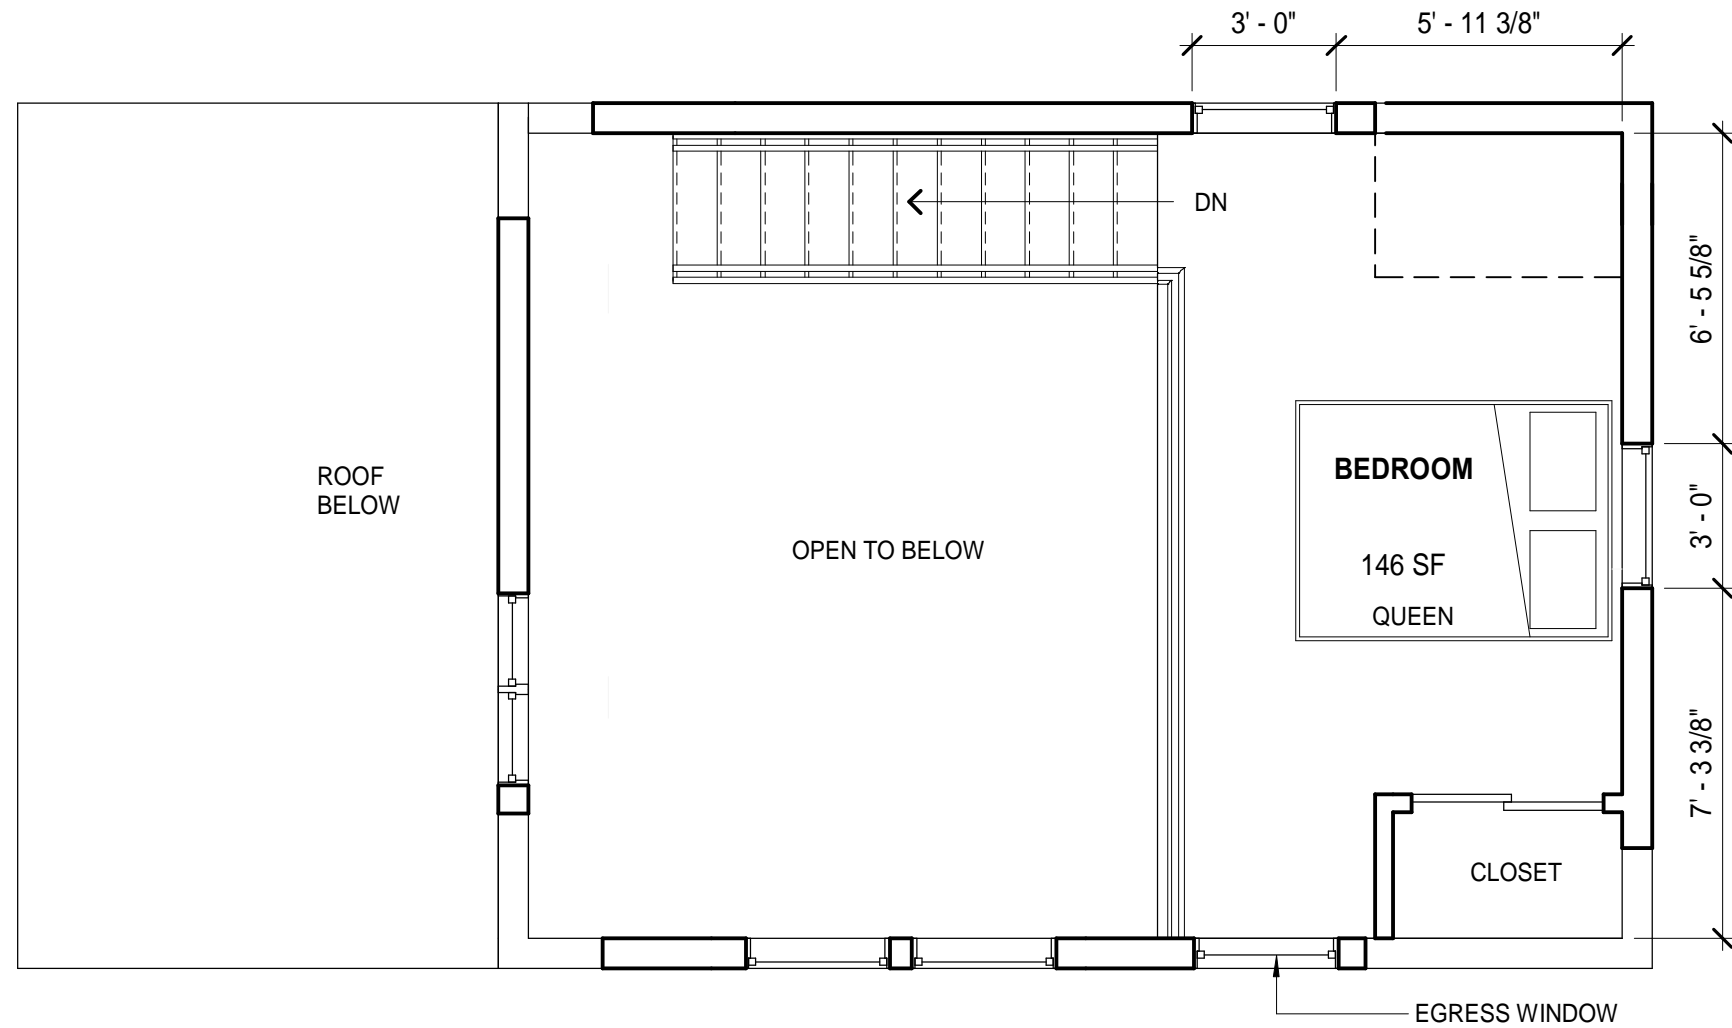

1 LEVEL 2
 A101 SCALE: 1/4" = 1'-0"

**HOMESHARE VERMONT - ADU CONCEPT
 PLAN - 575 S.F.**



NOT FOR CONSTRUCTION

DATE: 06/22/15
 SCALE: As indicated
 DRAWN BY: MA
 CHECKED BY: MA
 PHASE:

FLOOR PLAN -
 LEVEL 2
 SHEET NO.
A101

The design ideas and plans represented by these documents are the property of Hinge, Inc. Use or copy is permitted by contract only. The use or revisions of these ideas and plans is prohibited without the written permission of Hinge.
 © 2014 HINGE, INC.